


SEW. ESM'T
PG. 490

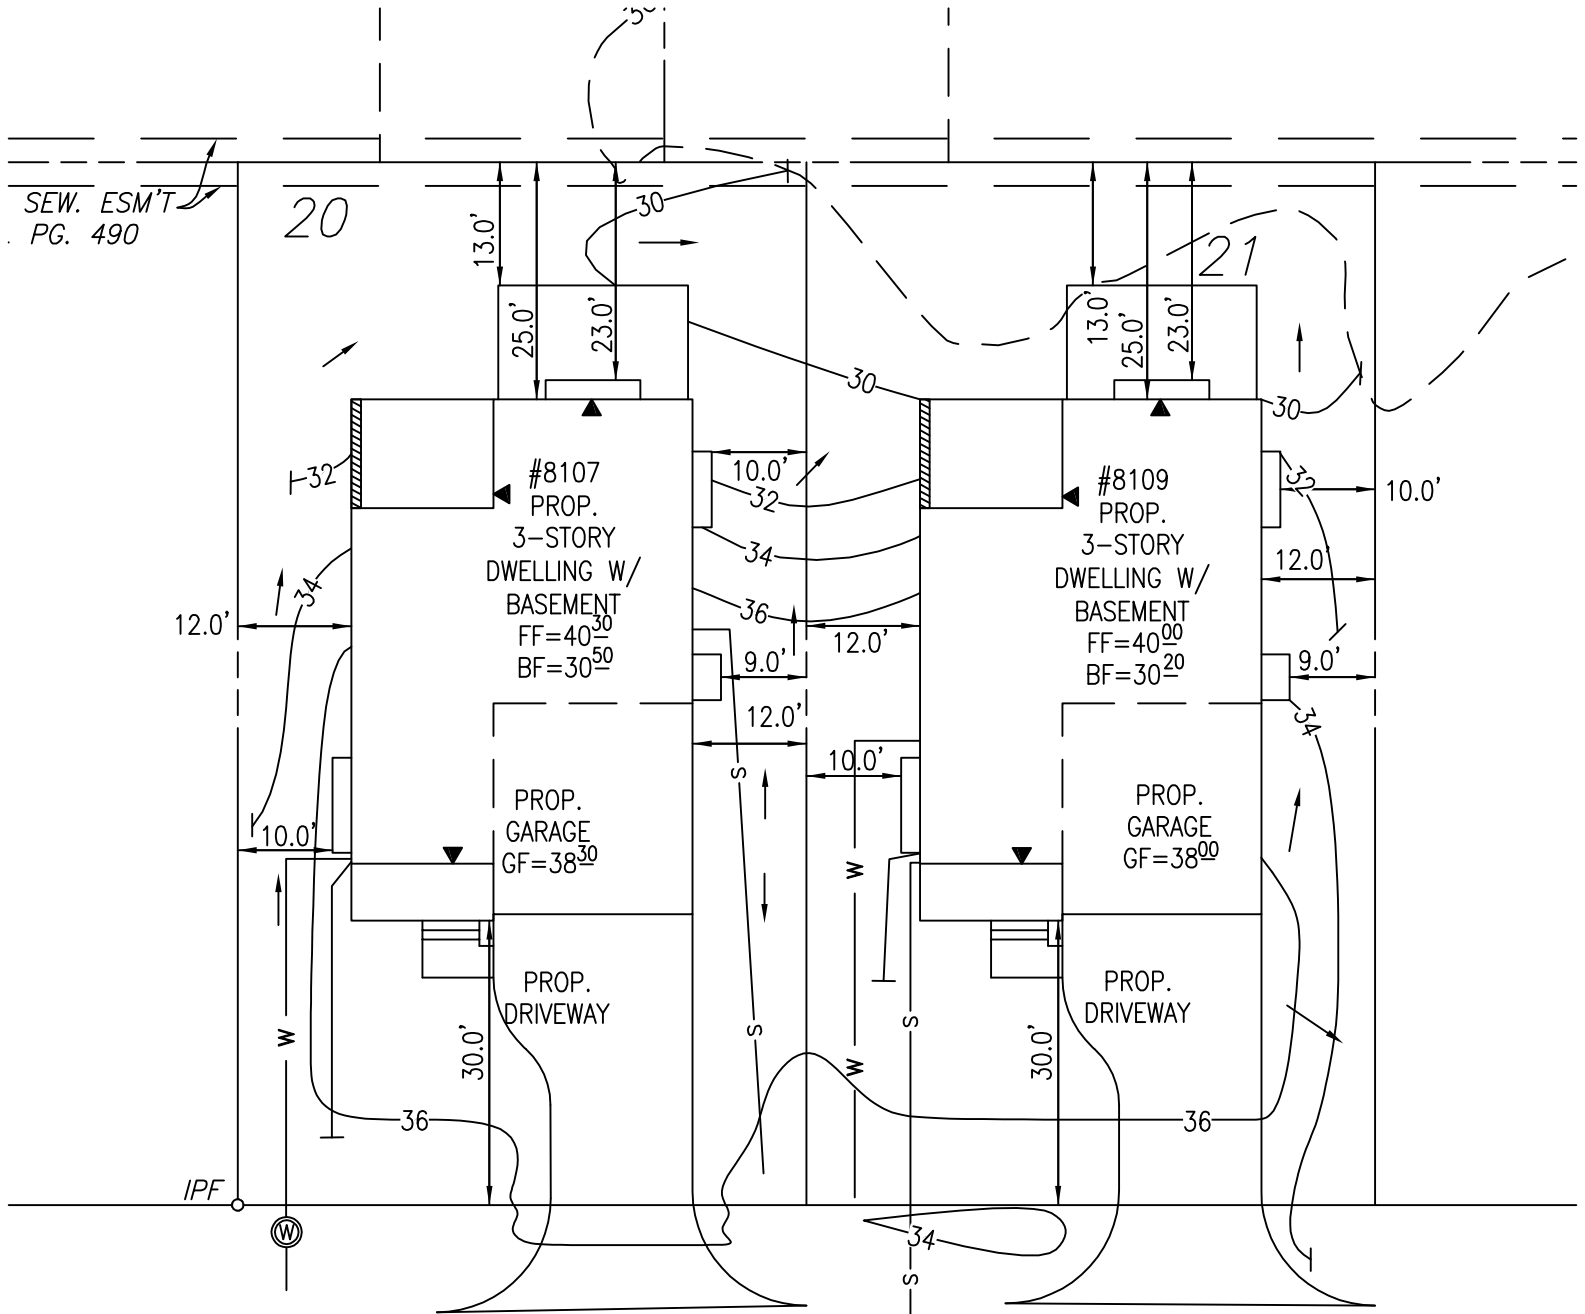

20

21

#8107
PROP.
3-STORY
DWELLING W/
BASEMENT
FF=40³⁰
BF=30⁵⁰

#8109
PROP.
3-STORY
DWELLING W/
BASEMENT
FF=40⁰⁰
BF=30²⁰

PROP.
GARAGE
GF=38³⁰

PROP.
GARAGE
GF=38⁰⁰

PROP.
DRIVEWAY

PROP.
DRIVEWAY

IPF

YORKTOWN DRIVE

ROUTE #2104 ~ 50' R/W

£

£