



- NOTES: 1. FENCES ARE FRAME UNLESS NOTED.  
 2. WALLS ARE 0.8' CONCRETE.

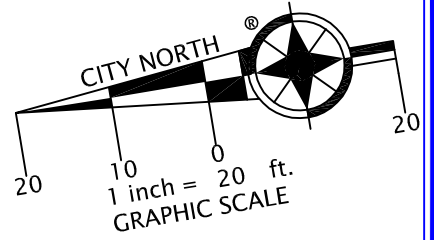

PENDLETON STREET

MONUMENT LINE

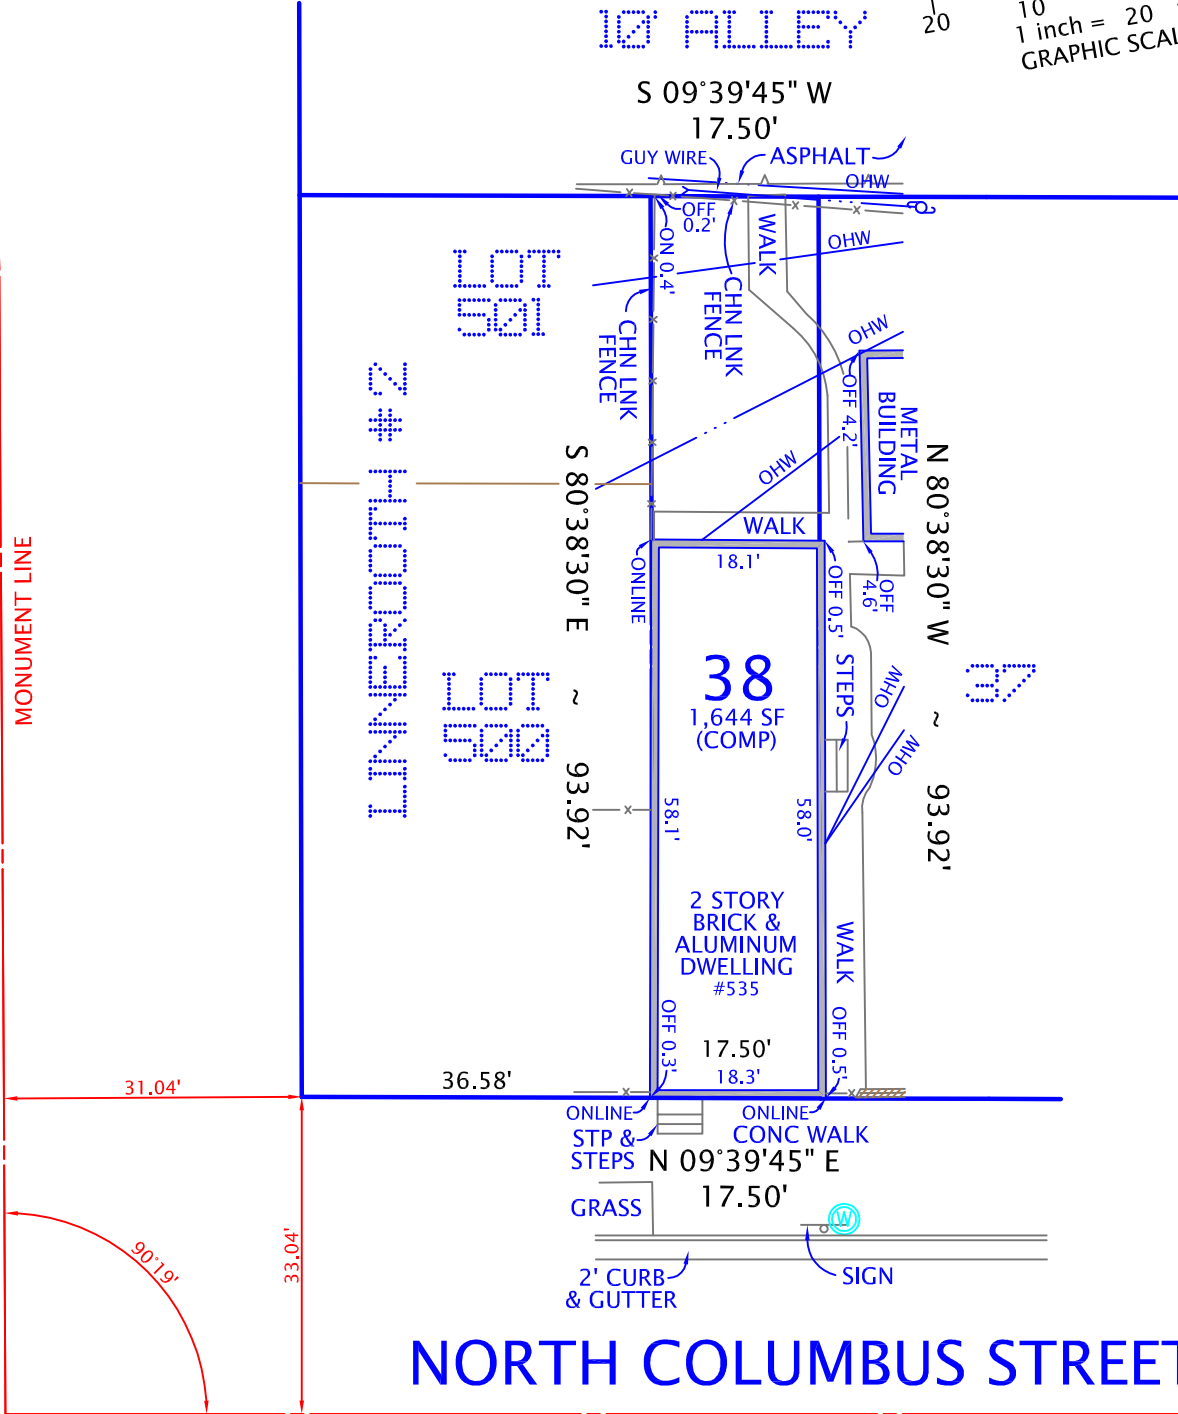

MONUMENT LINE

**PLAT**  
 SHOWING HOUSE LOCATION ON  
 LOT 38  
 IN THE SQUARE BOUNDED BY  
**ORONOCO, COLUMBUS,  
 PENDLETON & WASHINGTON STREETS**

(DEED BOOK 27, PAGE 95)  
**CITY OF ALEXANDRIA, VIRGINIA**  
 SCALE: 1" = 20'      SEPTEMBER 05, 2014

I HEREBY CERTIFY THAT THE POSITIONS OF ALL THE EXISTING IMPROVEMENTS HAVE BEEN CAREFULLY ESTABLISHED BY A CURRENT FIELD SURVEY AND UNLESS SHOWN THERE ARE NO VISIBLE ENCROACHMENTS AS OF THIS DATE:

THIS PLAT IS SUBJECT TO RESTRICTIONS OF RECORD.  
 A TITLE REPORT WAS NOT FURNISHED.  
 NO CORNER MARKERS SET.



CASE NAME:  
 ESTATE OF HUNTER  
 THE GENUARIO COMPANIES

**DOMINION** Surveyors Inc.®  
 8808-H PEAR TREE VILLAGE COURT  
 ALEXANDRIA, VIRGINIA 22309  
 703-619-6555  
 FAX: 703-799-6412