


JULIANG ENTRANCES

Professional - Geology Plan  
C.C. City of Alexandria  
Professional Seal

PLAN APPROVED BY THE CITY OF ALEXANDRIA, VIRGINIA  
PROJECT: 075.01-09-10  
DATE: 07/24/10

MAP # 075.01-09-08  
ZONE: RM  
(INSTRUMENT #: 140008332)  
USE: SEMI-DETACHED HOUSE  
PROP. PRIVATE ACCESS ESMNT FOR USE OF OWNER OF 203 & 205 S. FAIRFAX ST  
DISTURBED AREA = 2,340 SF

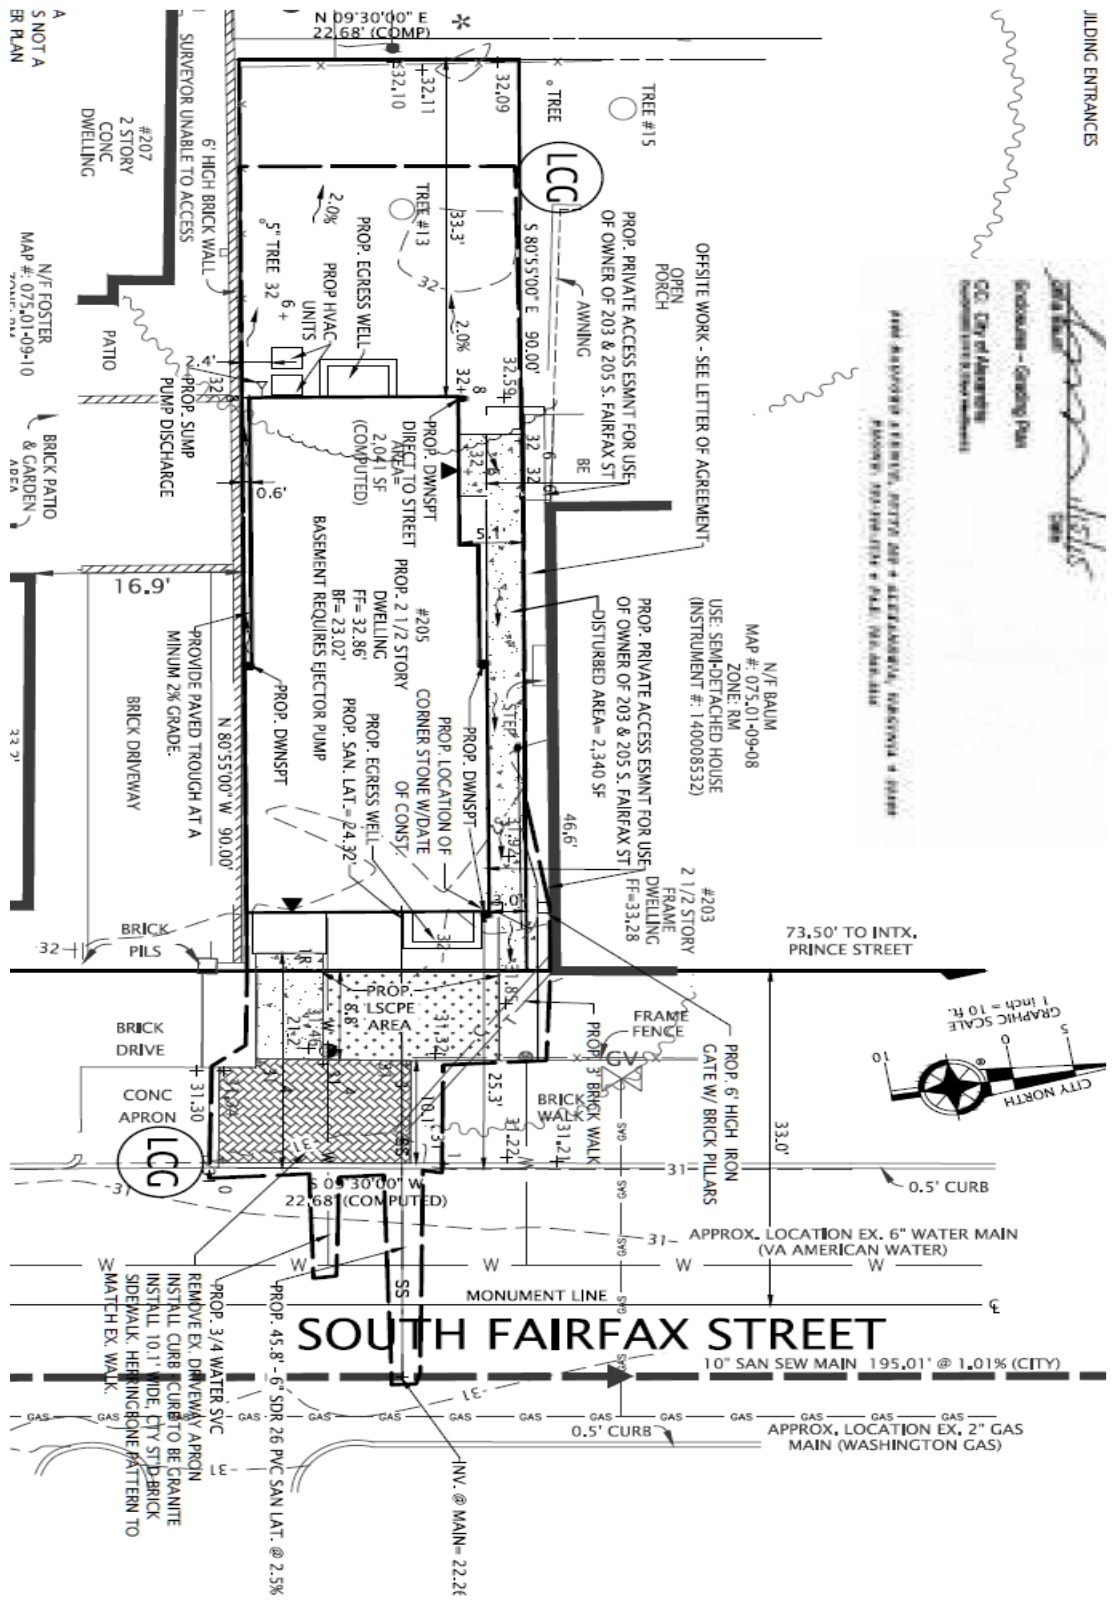

A  
S NOT A  
BR PLAN  
N/F FOSTER  
MAP # 075.01-09-10

BRICK PATIO  
& GARDEN  
AREA

BRICK  
PILLS

BRICK  
DRIVE

CONC  
APRON

REMOVE EX. DIMENWAY APRON  
INSTALL CURB (CURB TO BE GRANITE  
INSTALL 10.1' WIDE CITY STD BRICK  
SIDEWALK HERRINGBONE PATTERN TO  
MATCH EX. WALK.

# SOUTH FAIRFAX STREET

10' SAN SEW MAIN 195.01' @ 1.01% (CITY)

APPROX. LOCATION EX. 2" GAS  
MAIN (WASHINGTON GAS)

INV. @ MAIN = 22.26

PROP. 45.8' - 6' SDR 26 PVC SAN LAT. @ 2.5%

PROP. 3/4 WATER SVC  
REMOVE EX. DIMENWAY APRON  
INSTALL CURB (CURB TO BE GRANITE  
INSTALL 10.1' WIDE CITY STD BRICK  
SIDEWALK HERRINGBONE PATTERN TO  
MATCH EX. WALK.